


**EXISTING GROUND FLOOR PLAN OF  
SUGRA SHIKSHAN SANSTHAN, AT KHASRA NO.91/3  
OLD KHASRA NO. 91,91/546 AT NH 27 RAWATBHATA ROAD,  
NAYAGAON URF DAULAT GANJ KOTA**

**BLOCK A**

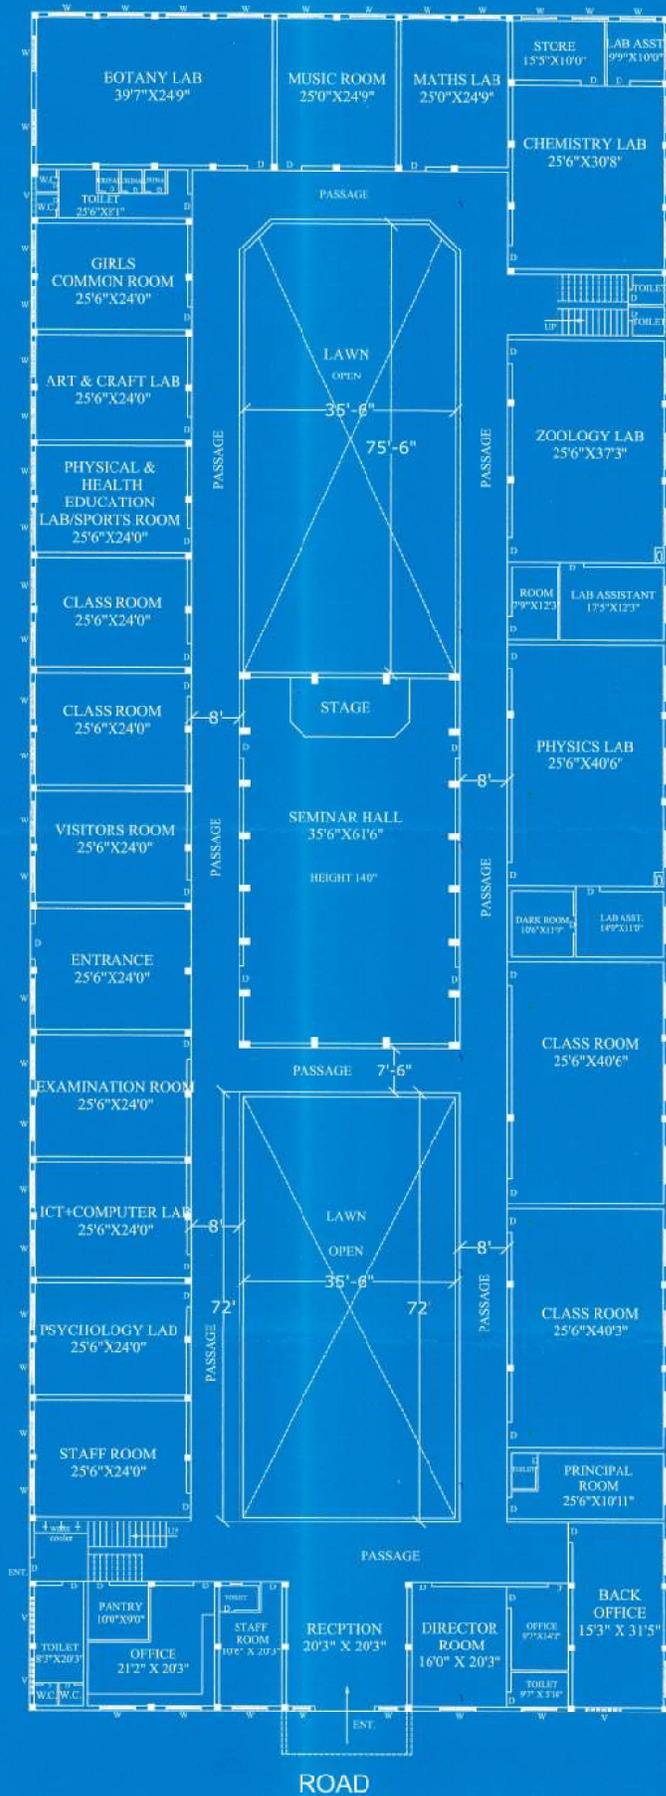

Name of Institution:- Kautilya Mahila Shikshak Prashikshan Mahavidyalaya Run by Sugra Shikshan Sansthan Nayagaon Kota.

Name of Course :- B.Ed., B.Sc.B.Ed, B.A.Ed., D.El.Ed.

Khasra No/Plot No:-91 & 91/546 - New Khasra No:- 91/3  
Total land Area:- 18800 Sq.m.

Total floor wise built- up area:-  
Ground Floor:- 2840.55m<sup>2</sup>  
First Floor :- 2840.55m<sup>2</sup>  
Second Floor:- 2840.55m<sup>2</sup>


Total Built-up area:- 8521.65m<sup>2</sup>

VIVEK INANI  
B ARCH  
Reg. No. - CA/2022/145117

*(Signature)*  
अविद्यापी अभियन्ता  
नगर नियम, कोटा

**EXISTING FIRST FLOOR PLAN OF  
SUGRA SHIKSHAN SANSTHAN, AT KHASRA NO.91/3  
OLD KHASRA NO. 91,91/546 AT NH 27 RAWATBHATA ROAD,  
NAYAGAON URF DAULAT GANJ KOTA**

**BLOCK A**

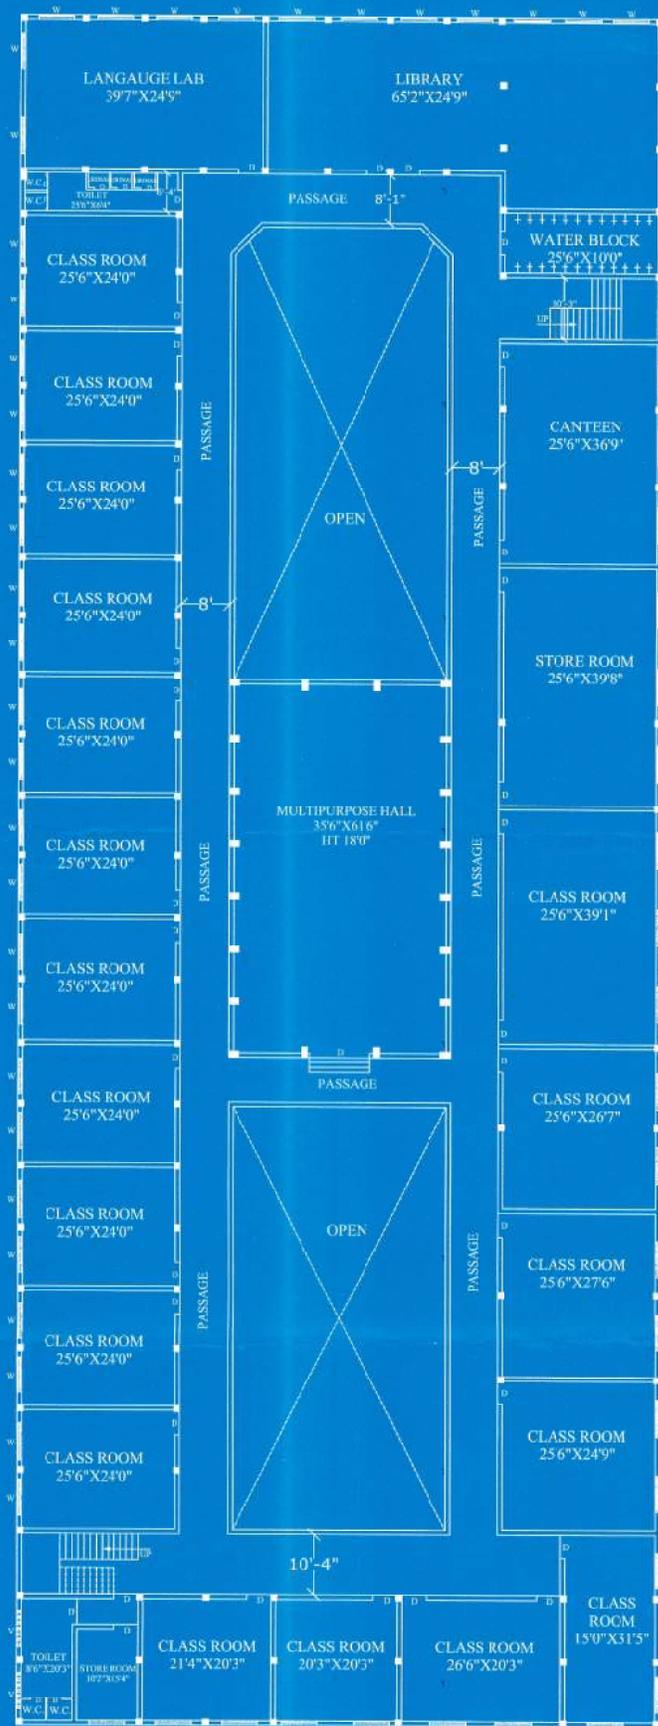

Name of Institution:- Kautilya Mahila Shikshak Prashikshan Mahavidyalaya  
Run by Sugra Shikshan Sansthan  
Nayagaon Kota.

Name of Course :-  
B.Ed., B.Sc.B.Ed, B.A.Ed.,  
D.El.Ed.

Khasra No/Plot No:- 91 & 91/546 -  
New Khasra No:- 91/3  
Total land Area:- 18800 Sq.m.

Total floor wise built-up area:-  
Ground Floor:- 2840.55m<sup>2</sup>  
First Floor :- 2840.55m<sup>2</sup>  
Second Floor:- 2840.55m<sup>2</sup>


Total Built-up area:- 8521.65m<sup>2</sup>

*VIVEK INANI*  
B ARCH  
REG No.- CA/2022/145117

*(D.O. Qureshi)*  
अधिकाारी अभियन्ता  
बगर निगम, कोटा।

**EXISTING SECOND FLOOR PLAN OF  
SUGRA SHIKSHAN SANSTHAN, AT KHASRA NO.91/3  
OLD KHASRA NO. 91,91/546 AT NH 27 RAWATBHATA ROAD,  
NAYAGAON URF DAULAT GANJ KOTA**

**BLOCK A**

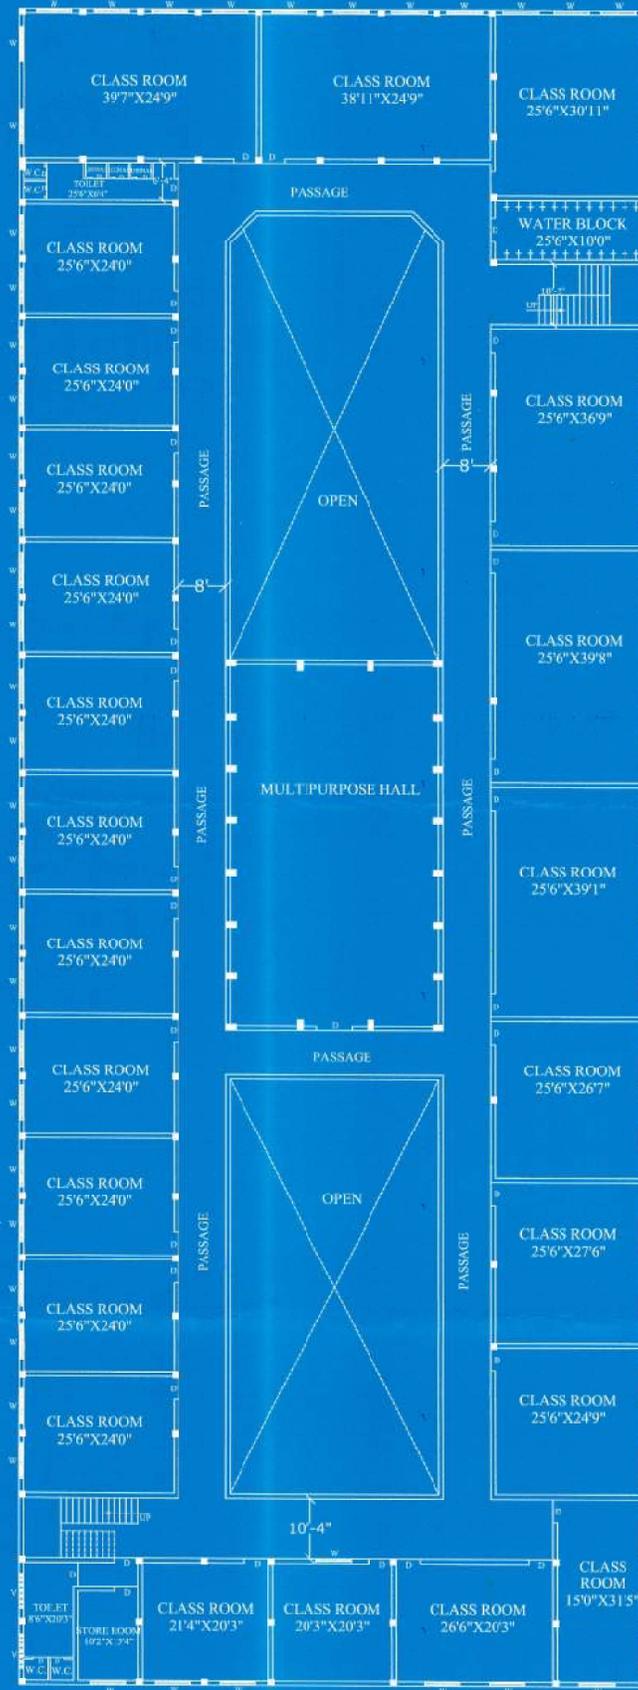

Name of Institution:- Kautilya Mahila Shikshak Prashikshan Mahavidyalaya  
Run by Sugra Shikshsan Sansthan Nayagaon Kota.

Name of Course :-  
B.Ed., B.Sc.B.Ed, B.A.Ed., D.El.Ed.

Khasra No/Plot No:-91 & 91/546 -  
New Khasra No - 91/3  
Total land Area:- 18800 Sq.m.

Total floor wise built-up area:-  
Ground Floor:- 2840.55m<sup>2</sup>  
First Floor :- 2840.55m<sup>2</sup>  
Second Floor:- 2840.55m<sup>2</sup>


Total Built-up area:- 8521.65m<sup>2</sup>

**VIVEK INANI**  
B. ARCH  
Reg. No.- CA/2022/145117

*(Signature)*  
**अधिकाारी अभियन्ता**  
बपर विभाग, कोटा

# EXISTING GROUND FLOOR PLAN FOR SUGRA SHIKSHAN SANSTHAN AT NH -27 RAWATBHATA ROAD NAYAGAON, KOTA

Name of Institution:- **BLOCK B - Kauriya College**  
 Name of Course :- **B.A., B.Sc., B.C.A.**  
 Khassra No./Plot No:-**91 & 91/546 - New Khassra No:- 91/3**  
 Total Land Area:- **1.88 Hectare**  
 Total floor wise built-up area:-  
 Ground Floor:- **2024 M<sup>2</sup>** - First Floor :- **2024 M<sup>2</sup>**  
 Total Built-up area:- **4048 M<sup>2</sup>**

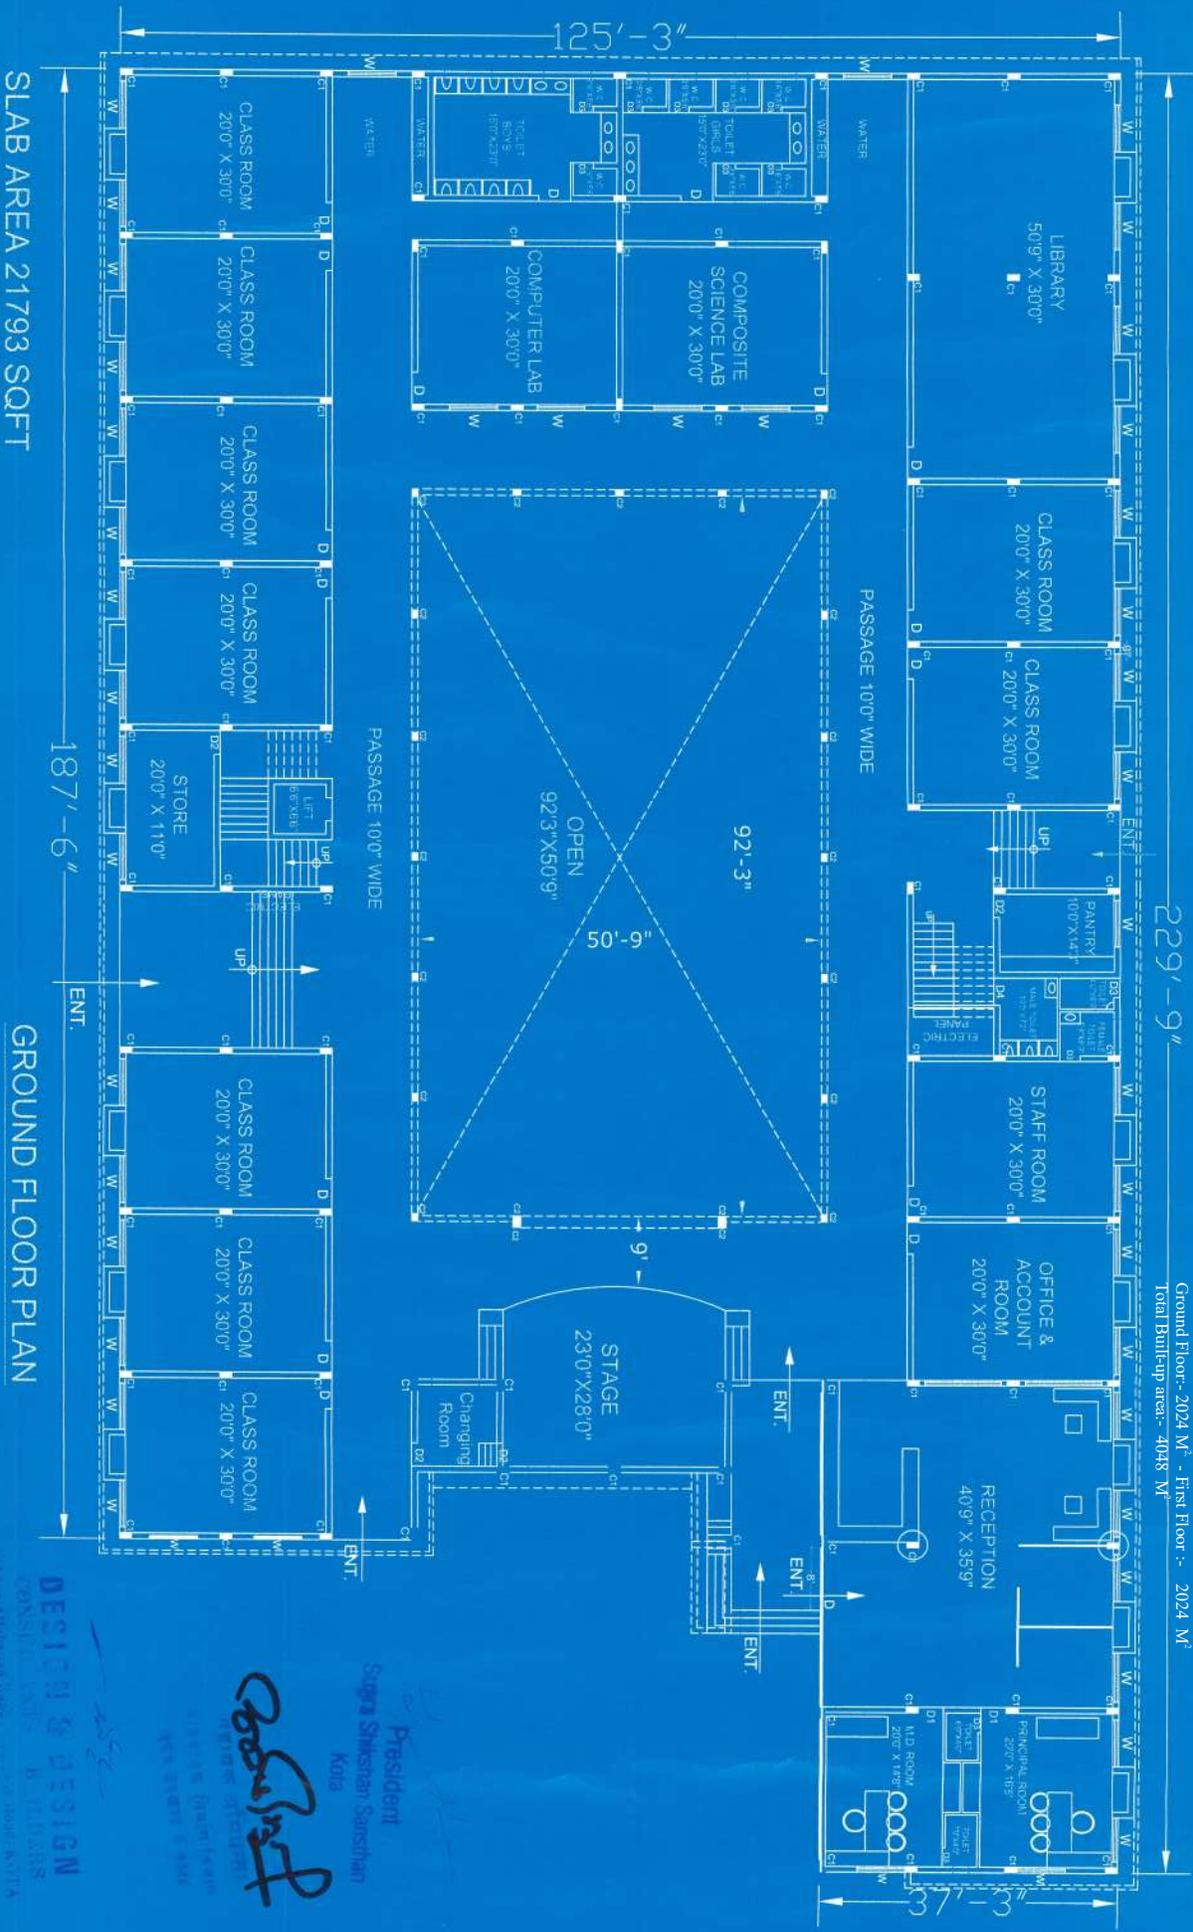

SLAB AREA 21793 SQFT

GROUND FLOOR PLAN

**DESIGN & DESIGN**  
 CONSULTANTS  
 NAME: **Mohammed Saad**  
 ADDRESS: **Plot No. 10, Sector 10, Gurgaon, Haryana**  
 CONTACT: **98100 10010**

**President**  
 Sugra Shikshan Sansthan  
 Kota

